


KHASARA MAP
SCALE 1:10000

PART LAND OF KH. NO. 8/1

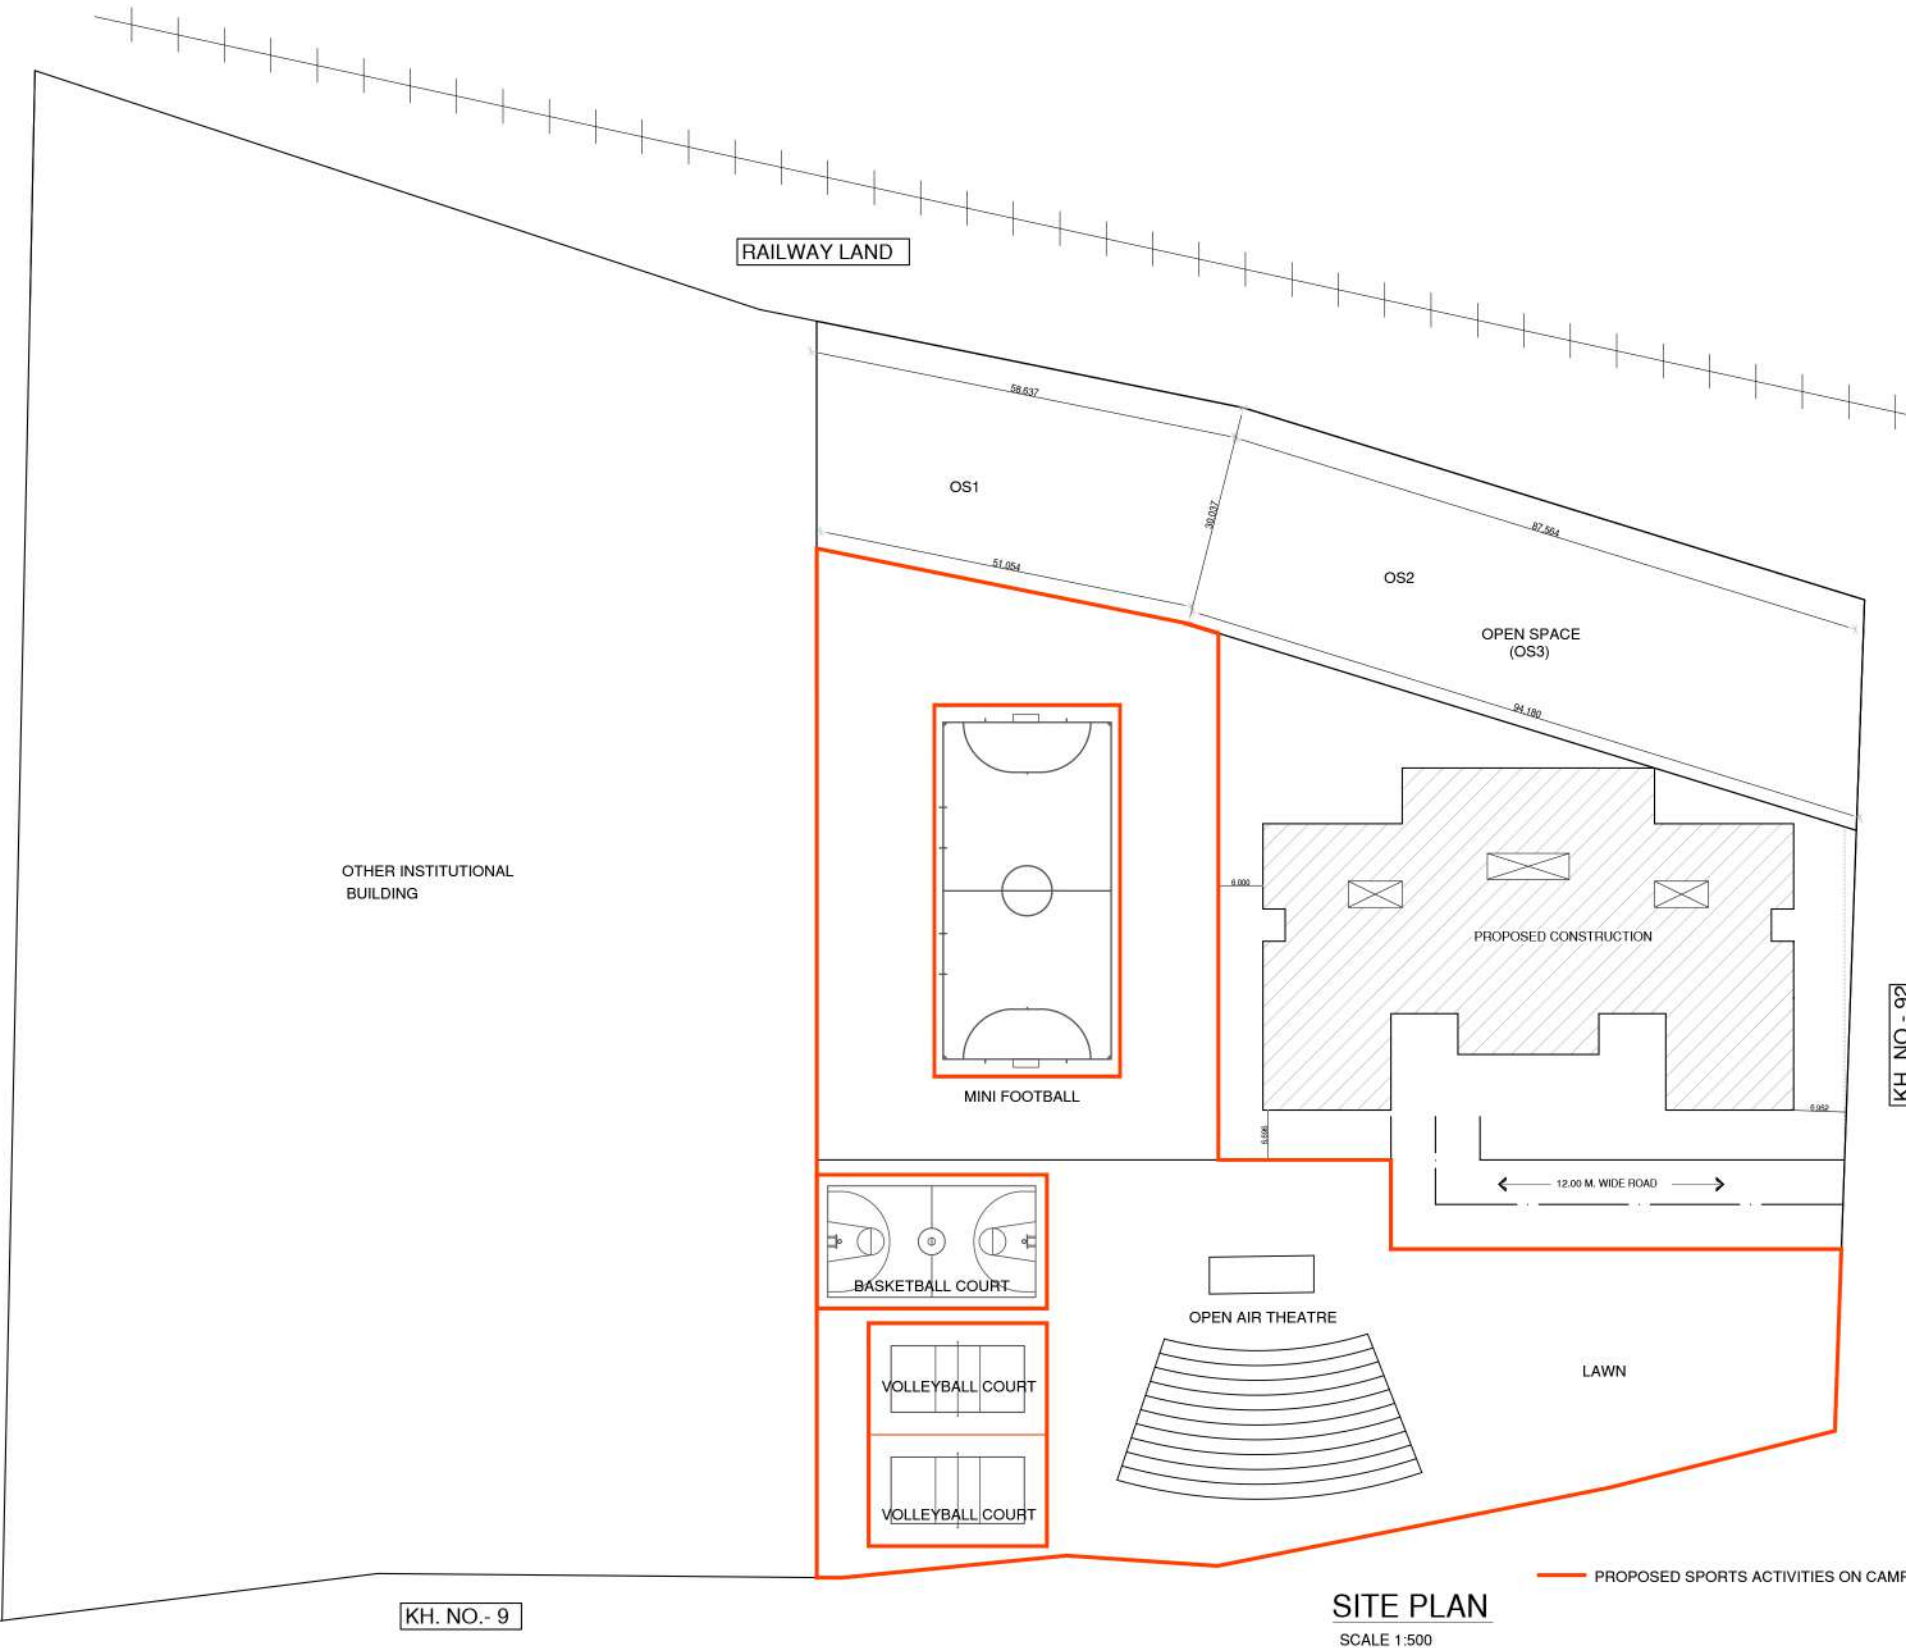

SITE PLAN
SCALE 1:500

MAP SHOWING SPORTS ACTIVITIES ON CAMPUS

PROJECT TITLE
VIDHARBHA BAHUDDESHIYA SHIKSHAN SANTHA'S
TULSIRAMJI GAIKWAD - PATIL COLLEGE OF
ARCHITECTURE
KHASRA NO. 8/1, MOUZA MOHAGAON, TAHSIL &
DISTRICT NAGPUR

AREA STATEMENT
TOTAL SITE AREA = 8097.52 (2ACRES)
DEDUCTION FOR ROAD WIDENING ETC. = 0.00 SQ.M
NET SITE AREA = 8097.52 SQM.

SR.NO.	LANDUSE	AREA(SQM)	% OF SITE AREA
01	TOTAL SITE AREA	8097.52	100
02	OPEN SPACE	1750	21.60
03	AREA UNDER ROADS	243	3.65
04	INSTITUTIONAL	6104	74.75

TOTAL OPEN SPACE AREA
= OS1 + OS2
= (58.637 + 51.054 / 2) X 30 + (87.564 + 94.180 / 2) X 30
= 4371.525 SQ.M.


PARKING AREA CALCULATION
TOTAL PARKING AREA REQUIRED
(@3CARS ,10SCOOTERS & 10 CYCLES /40
SEATS STUDENTS)
TOTAL INTAKE /YR. = 40 STUDENTS
TOTAL STUDENTS (FOR FIVE YR. COURSES)
=200 STUDENTS
PARKING REQ.= 15 CARS,50 SCOOTERS & 50 CYCLES
PARKINGPROVIDED.= 30CARS,140 SCOOTERS & 140 CYCLES

REFERENCE -
PLOT BOUNDRY SHOWN IN THIS
PROPOSED CONSTRUCTION SHOWN IN THIS
WORK TO BE DEMOLISHED SHOWN THIS
EXISTING WORK SHOWN IN THIS

REVISION		BY	DATE
1.			
2.			
SCALE	DRN BY	CHD BY	DATE
1:100	AMBIKA	RT	06/05/2010
1:10000			

OWNER'S SIGN

SECRETARY
Mr. MOHAN R. GAIKWAD

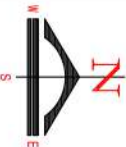



SPORTS GROUND





Tulsiramji Gaikwad- Patil college of Architecture

Wardha Road, Nagpur-441 108





Tulsiramji Gaikwad- Patil college of Architecture

Wardha Road, Nagpur-441 108





INDOOR SPORT ROOM

